


APPLICATION BOUNDARY LINE.  
SITE AREA - 0.8HA

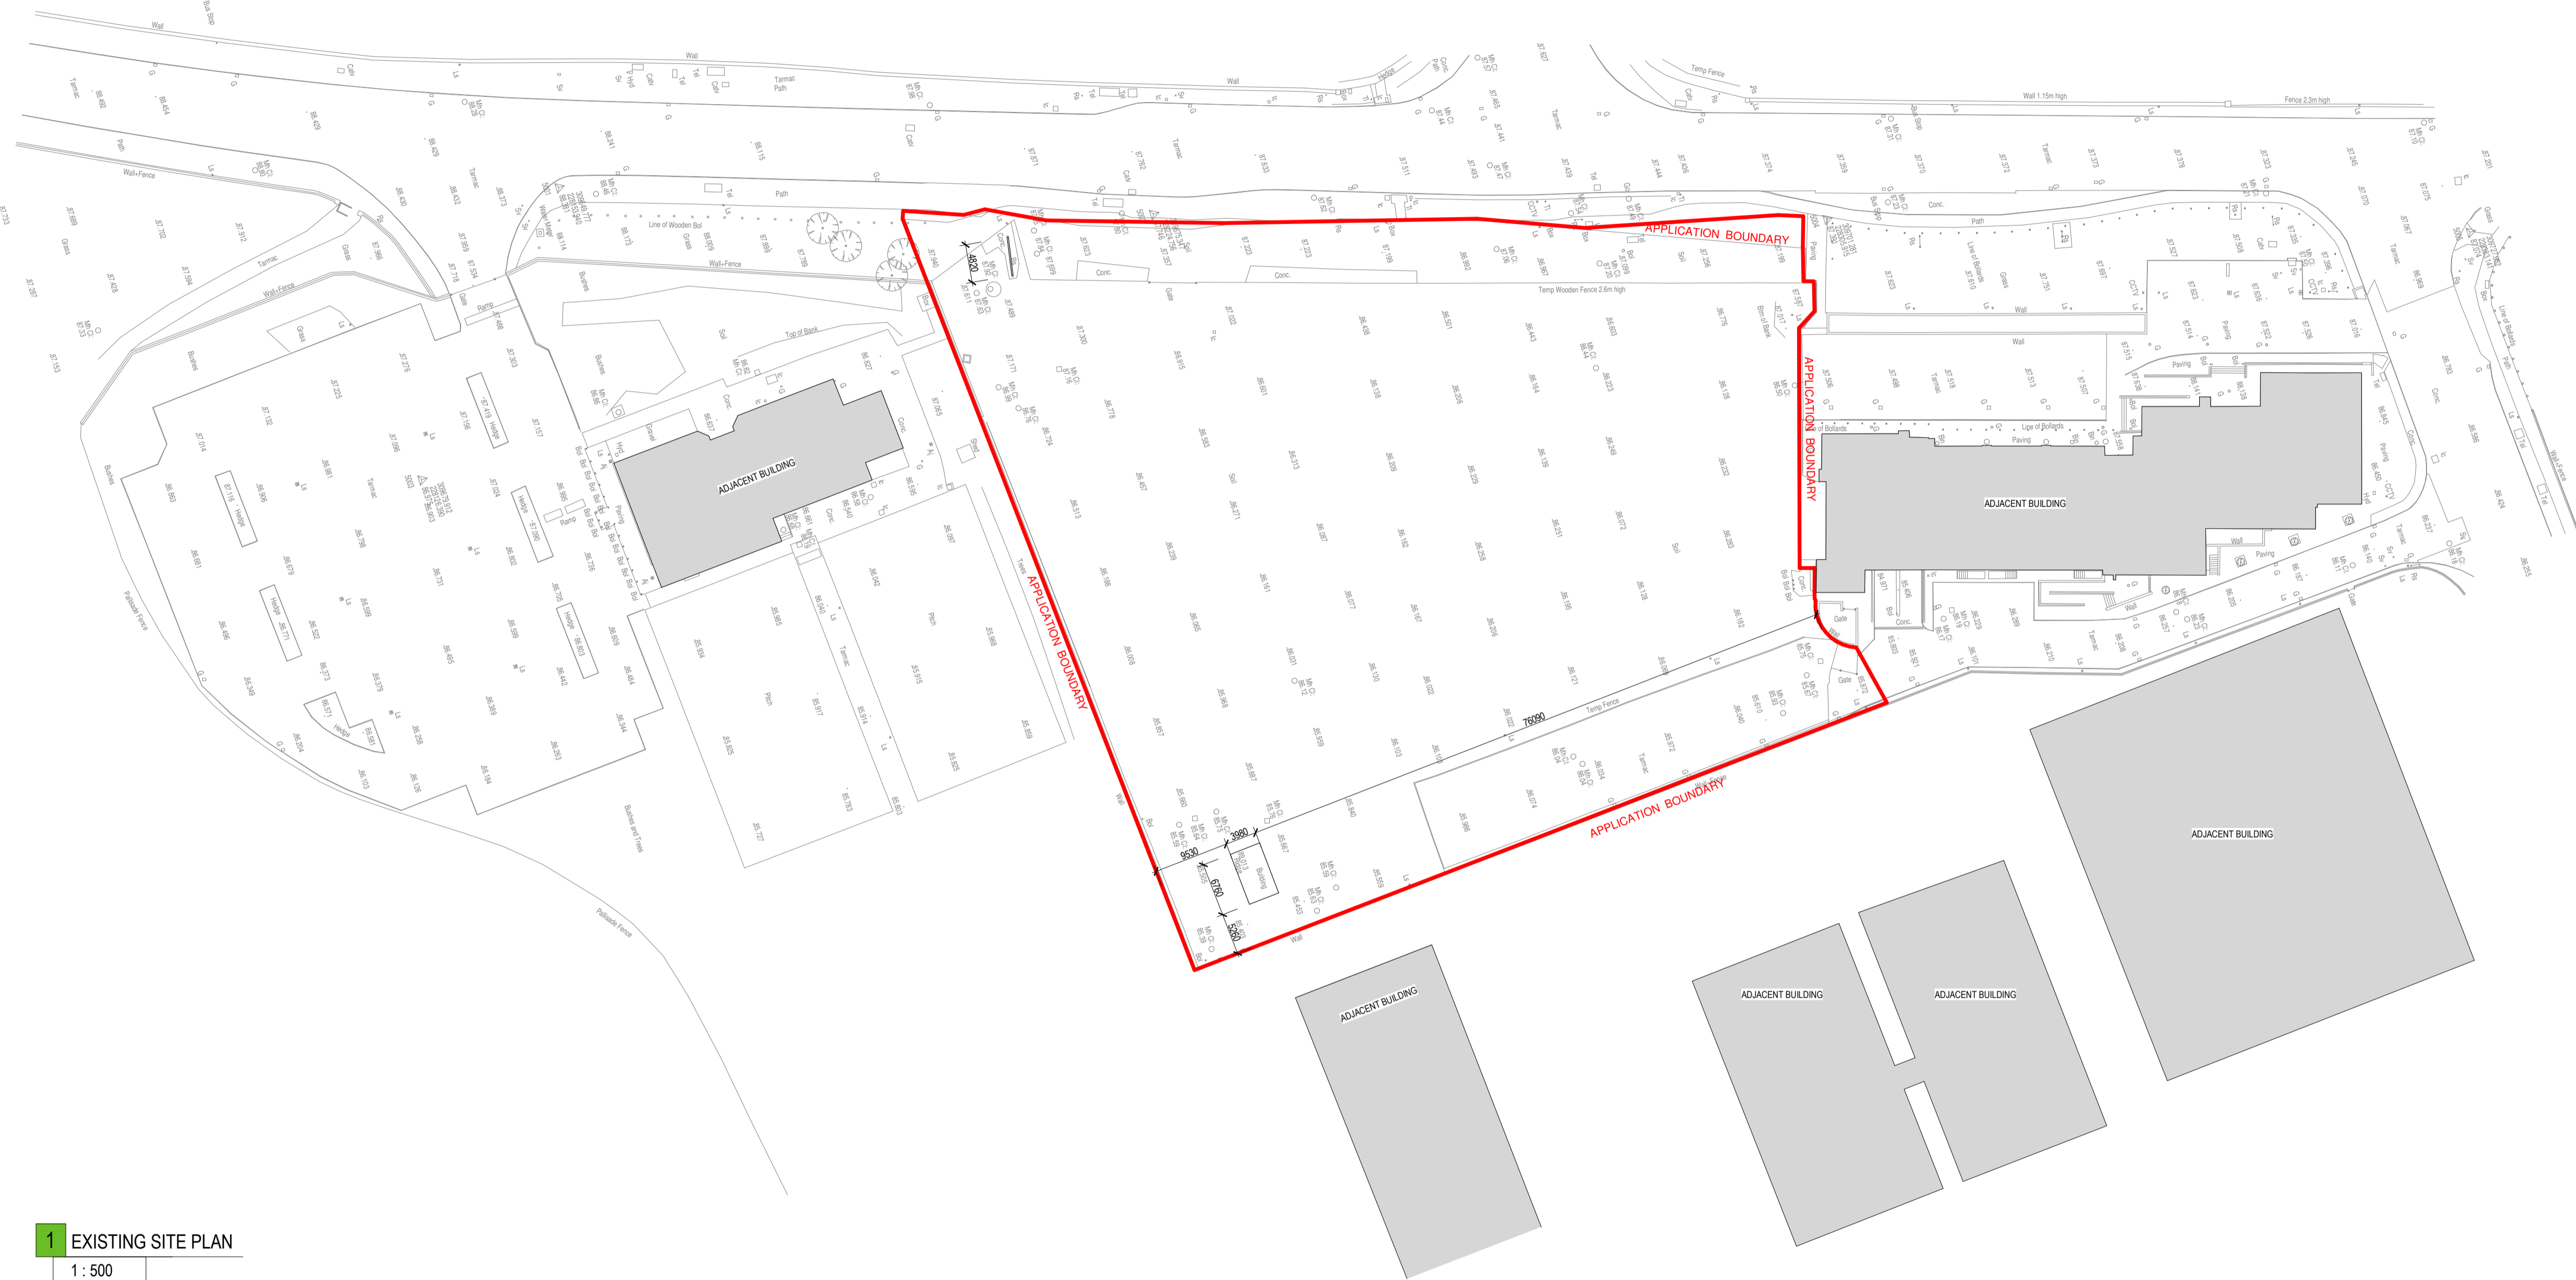

**1** EXISTING SITE PLAN  
1 : 500

P08	Draft Full Application Issue	11/04/2022	VF	WP
Rev	Description	Date	Dr by	App by

# PLANNING

Client:  
Greenhills Living Ltd

Project:  
Bancroft View SHD  
Lands on Greenhills Road (North of Bancroft Park, South/West of Hibernian Industrial Estate and East of Airtown Road Junction), Tallaght, Dublin 24

Drawing Title:  
EXISTING SITE SURVEY

Drawn	Checked	Paper Size	Scale	Date
VF	WP	A1	1:500	11/05/2022

Project No.	Drawing No.	Classification	Revision
PE19139	0104		P08

File Name:  
PE19139-CWO-ZZ-ZZ-DR-A-0104

Status:



No.1 Sarsfield Quay, Dublin 7, D07 R9FH  
t: 01 518 0170 e: admin@cwoarchitects.ie  
Dublin | Cork | Galway | London | UK & Europe +  
www.cwoarchitects.ie